


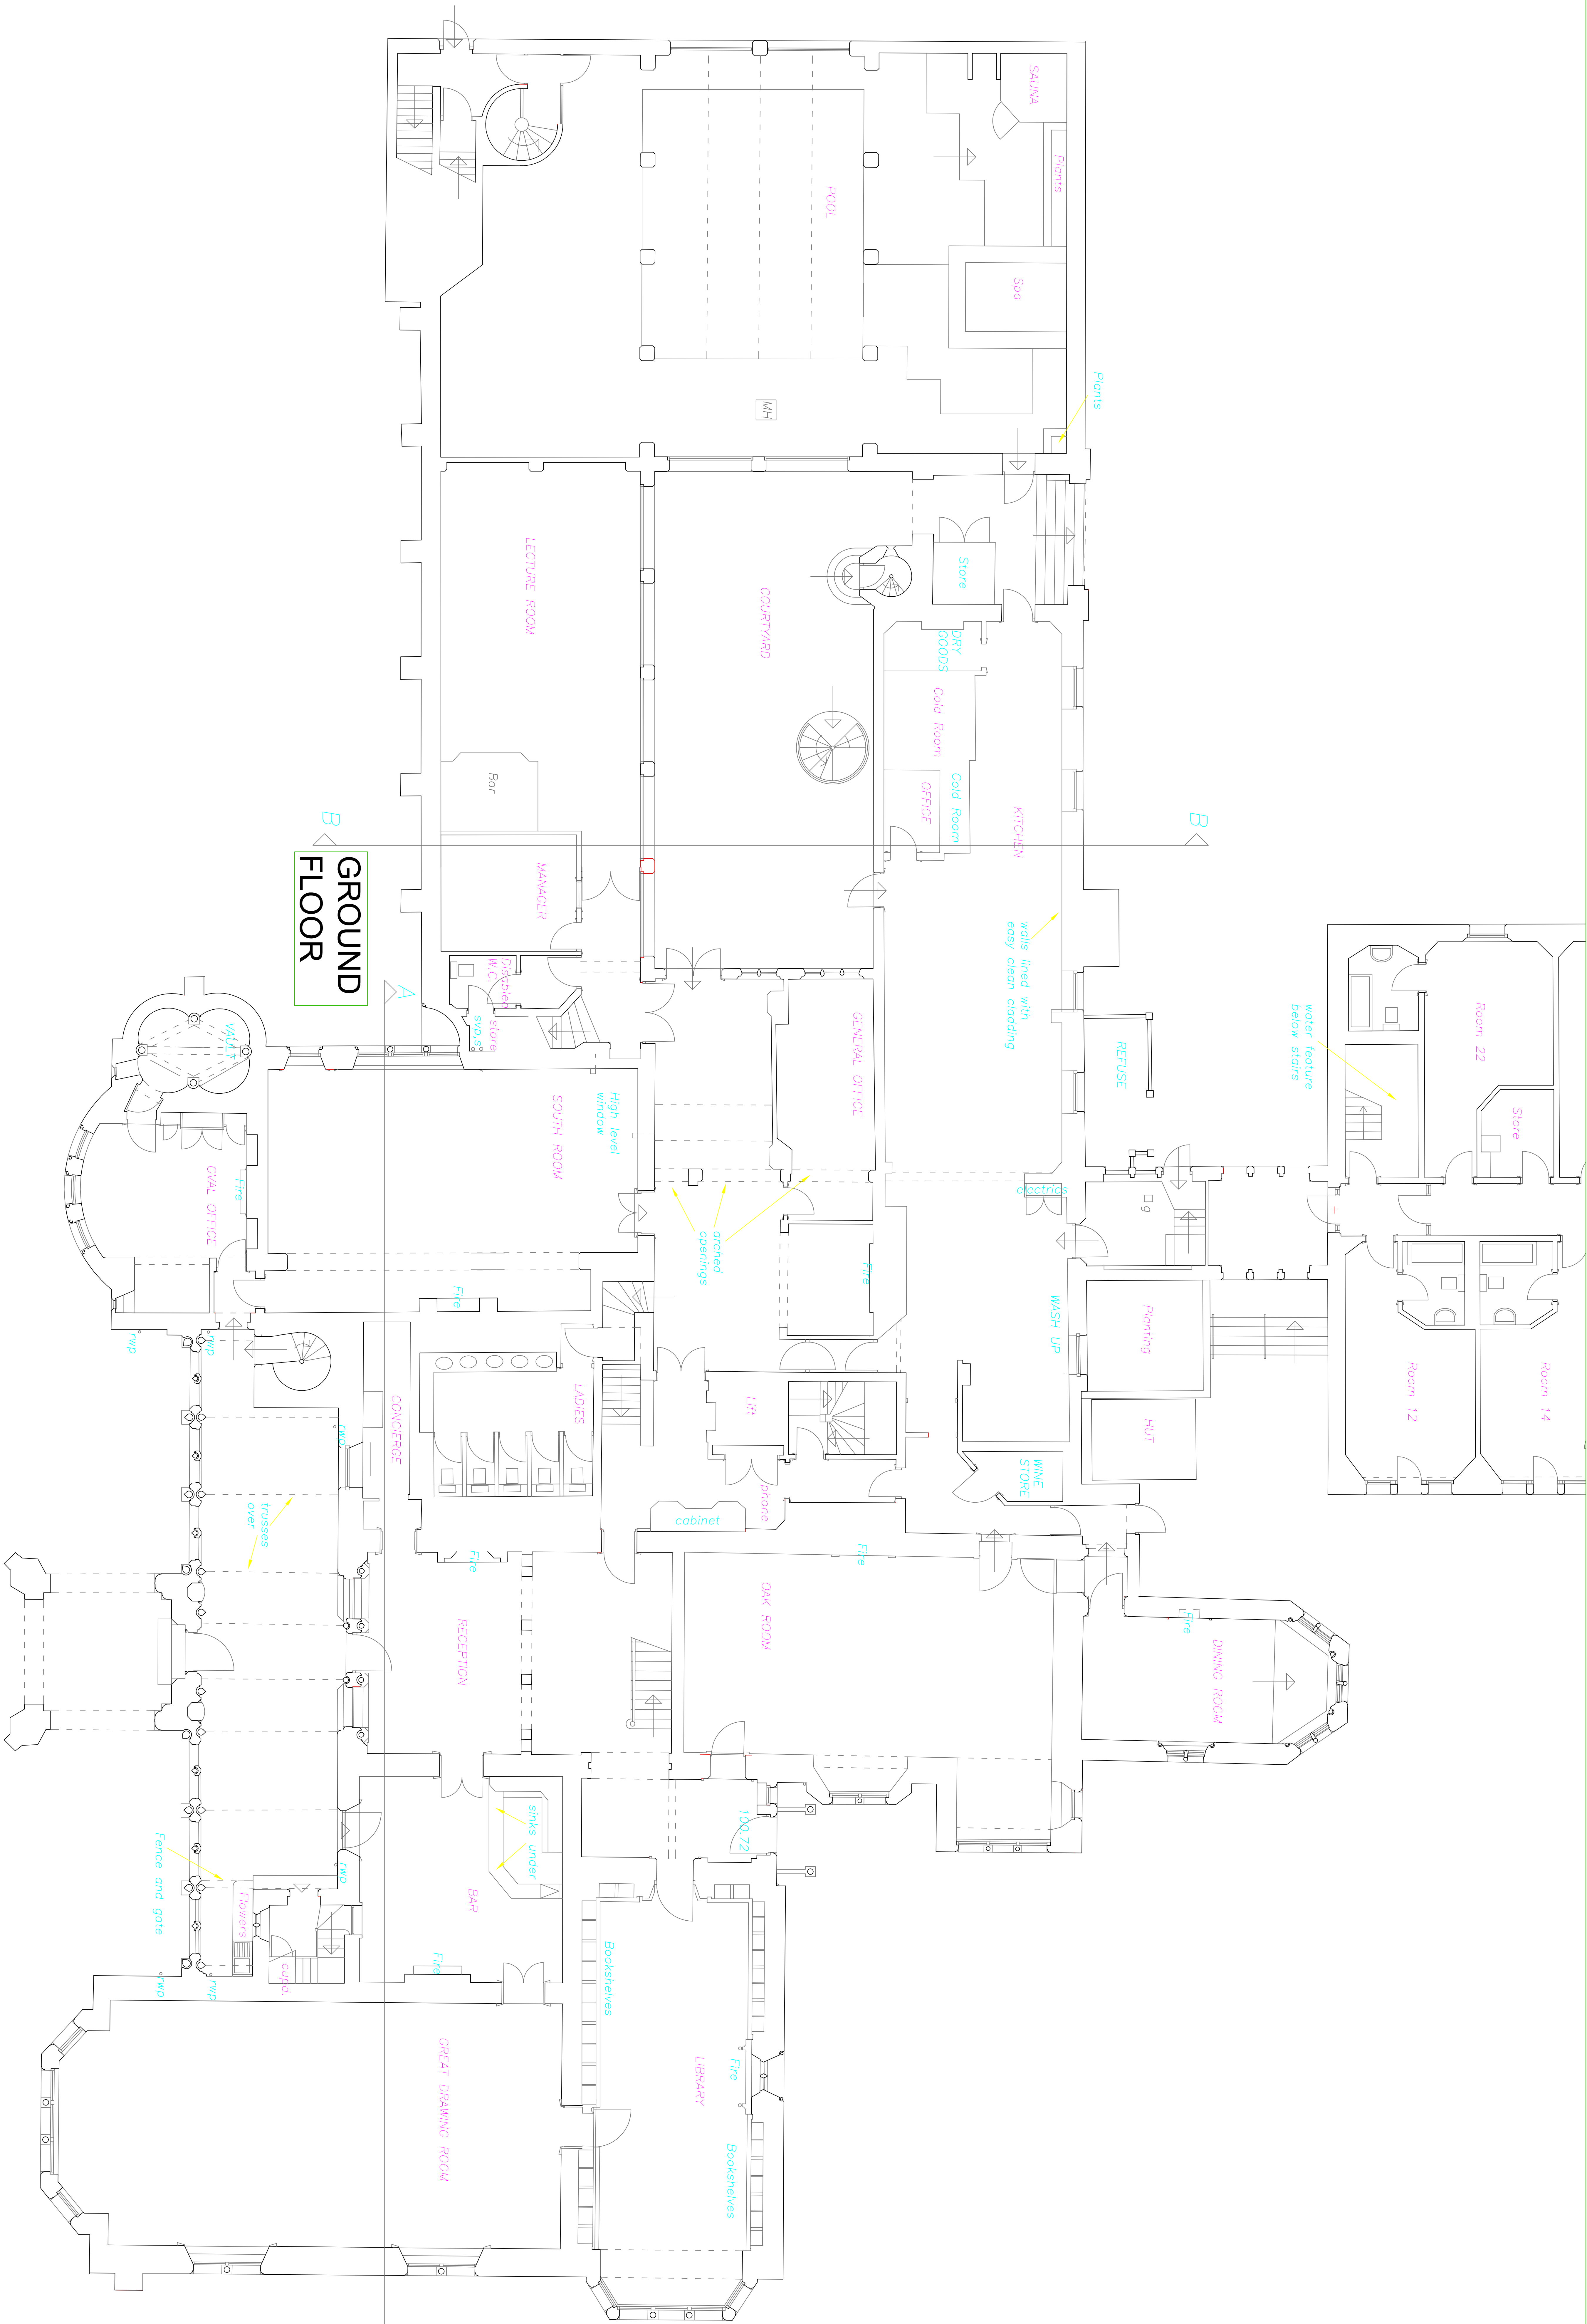

DATE: 20.08.2007

First Issue

Client: ETTINGTON PARK HOTEL
ALDERMINSTER
STRAITFORDS-SPON-AON
WARWICKSHIRE

Project: ANGELA AMESBURY DESIGN

3 SAINT STREET, WARWICK, CV34 4AA
TEL: 01926 407931 FAX: 01926 418940

Project: ETTINGTON PARK HOTEL
ETTINGTON PARK HOTEL
PROPOSALS

Drawing Title: SECOND FLOOR LEVEL

Drawn by: NTS@A0
Checked by: EPH
Project No: 20.08.2007