
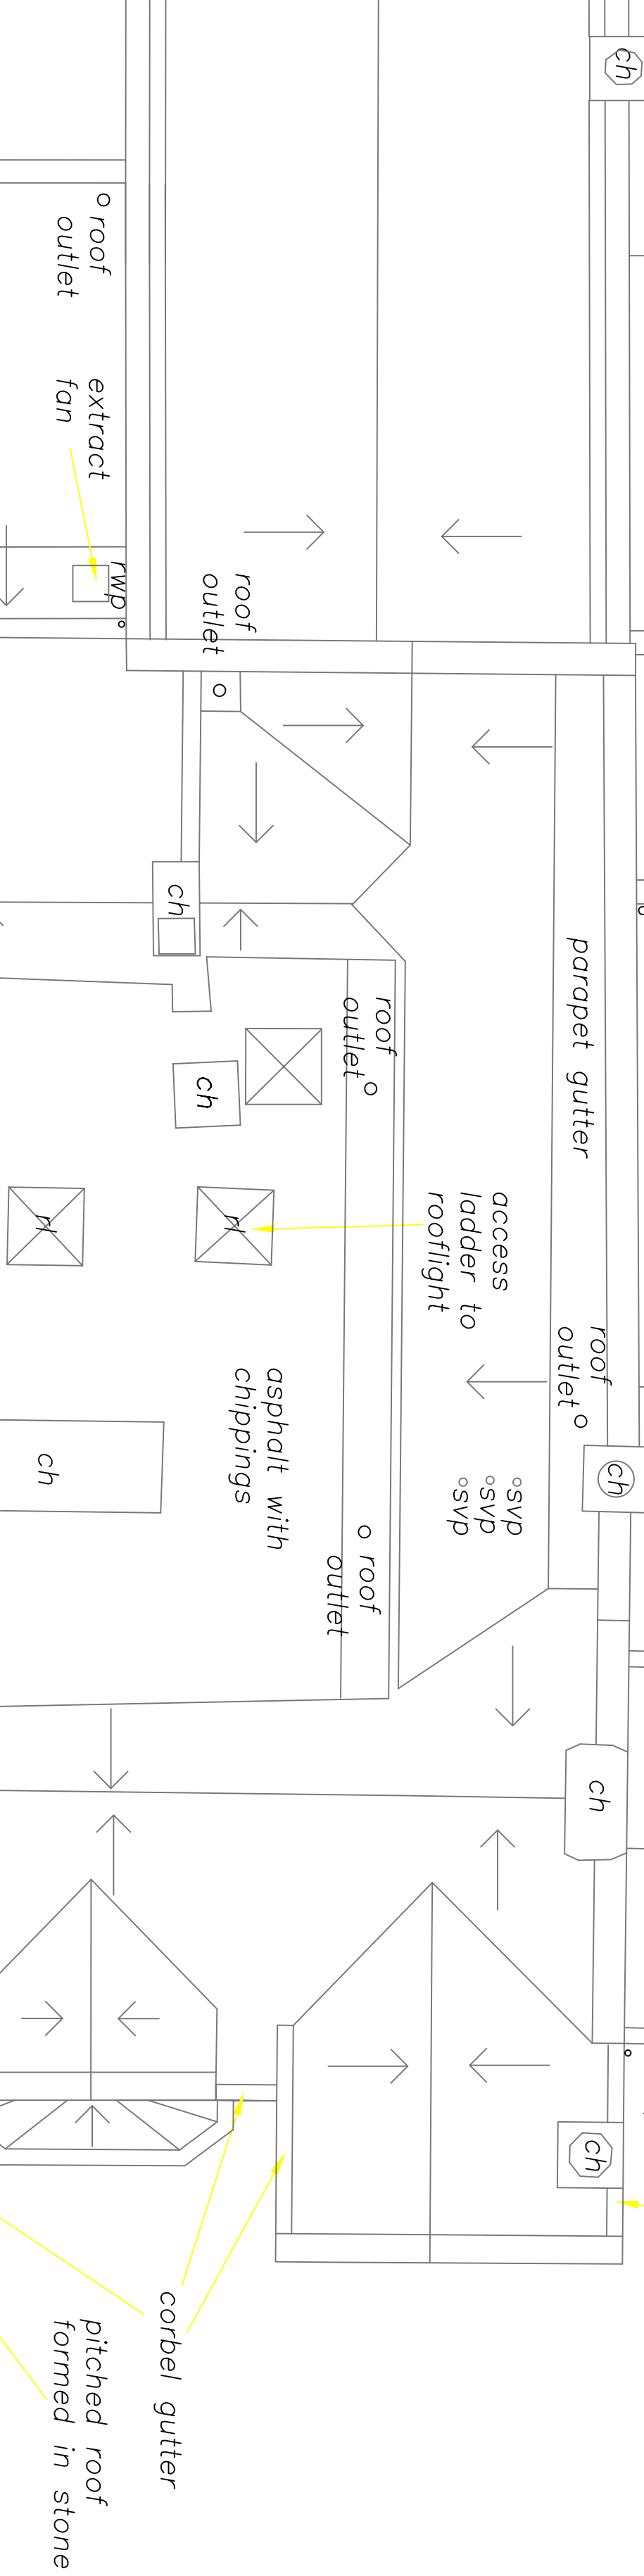
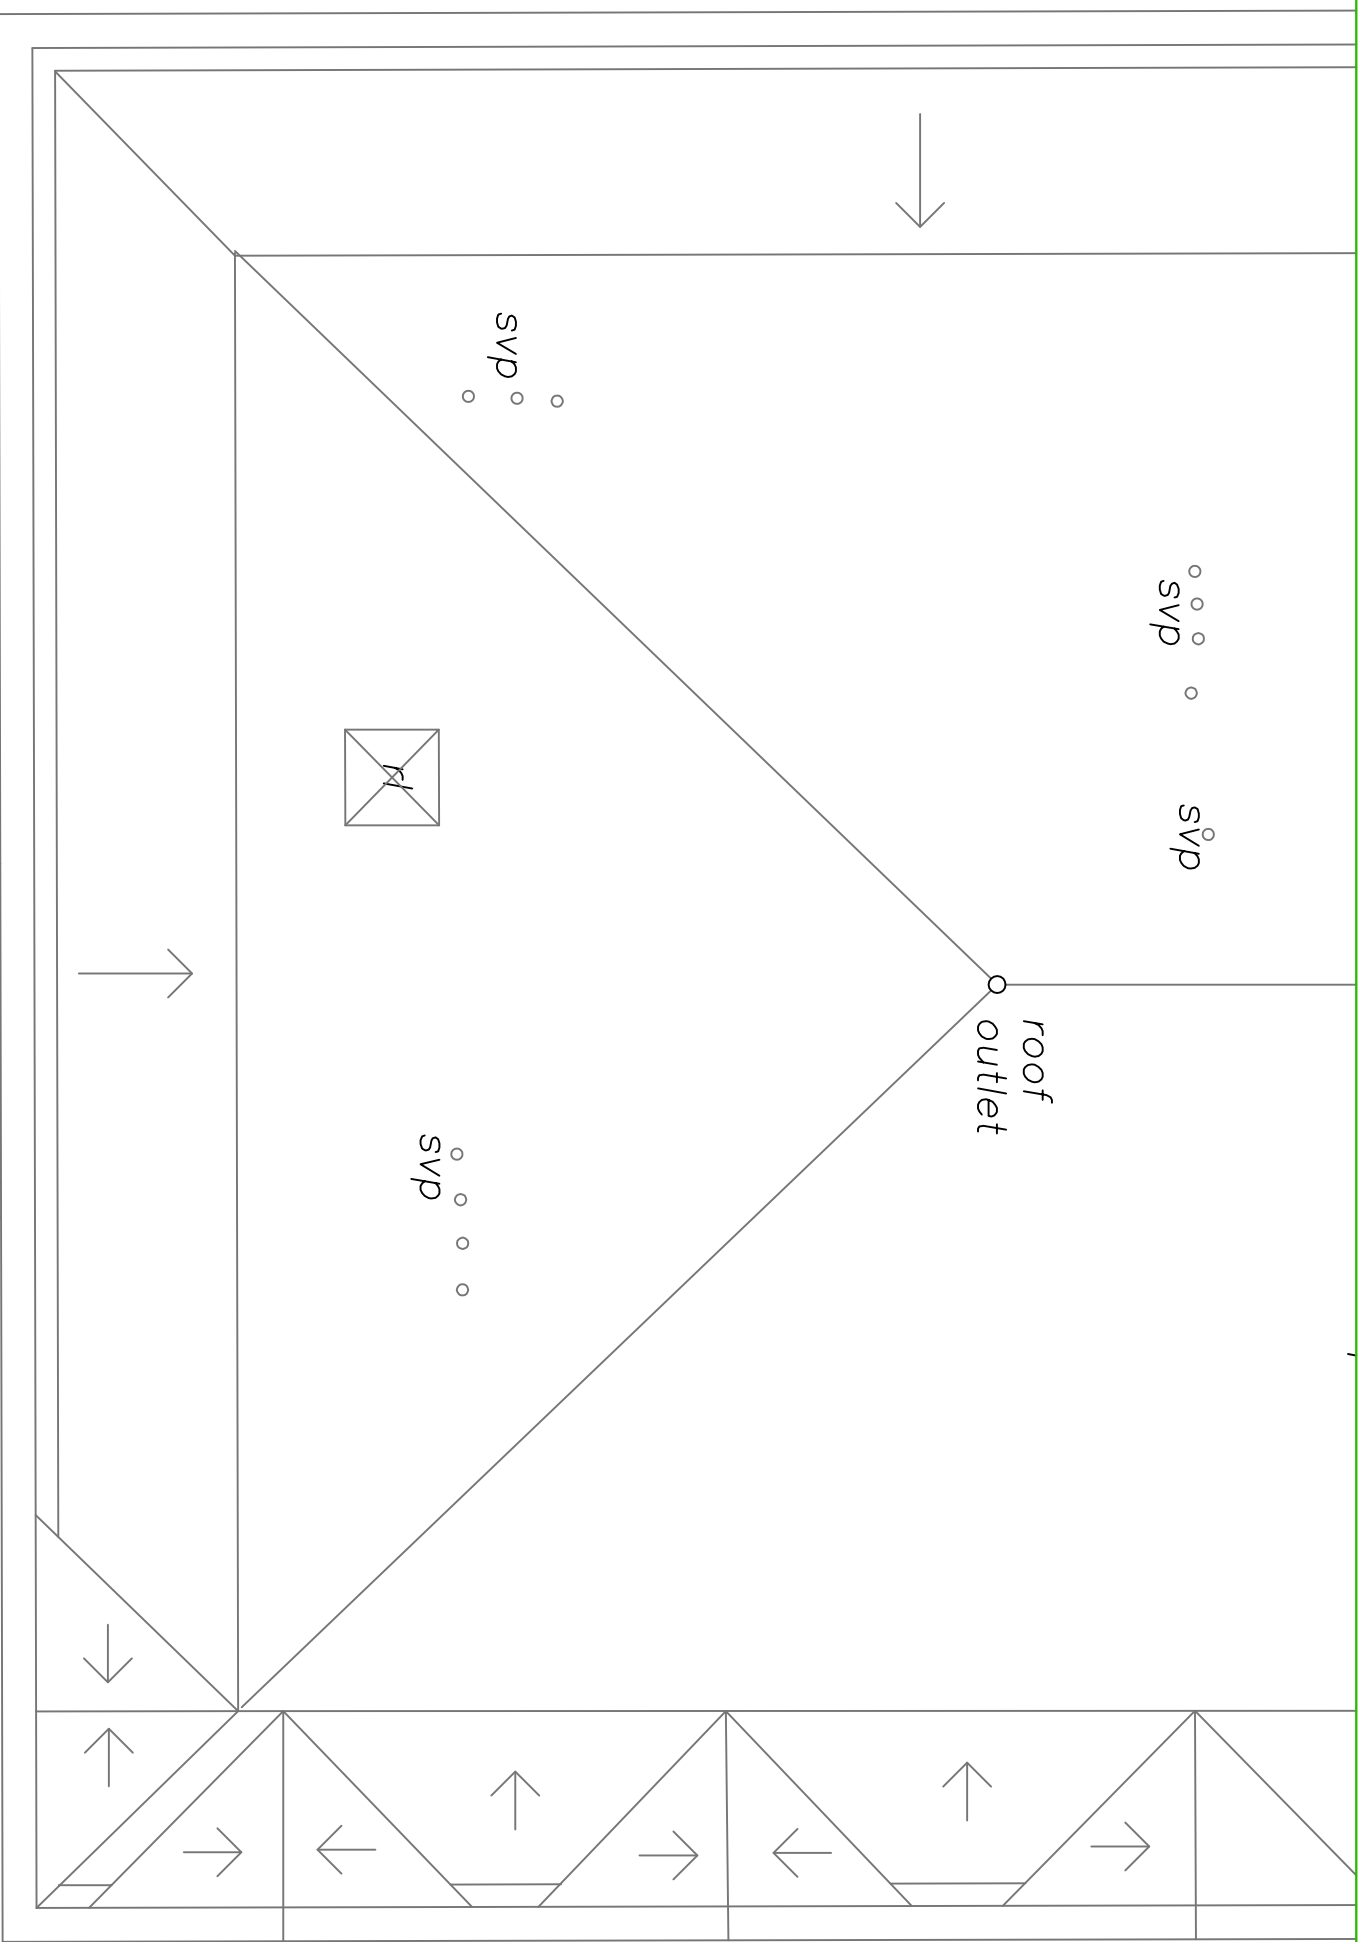
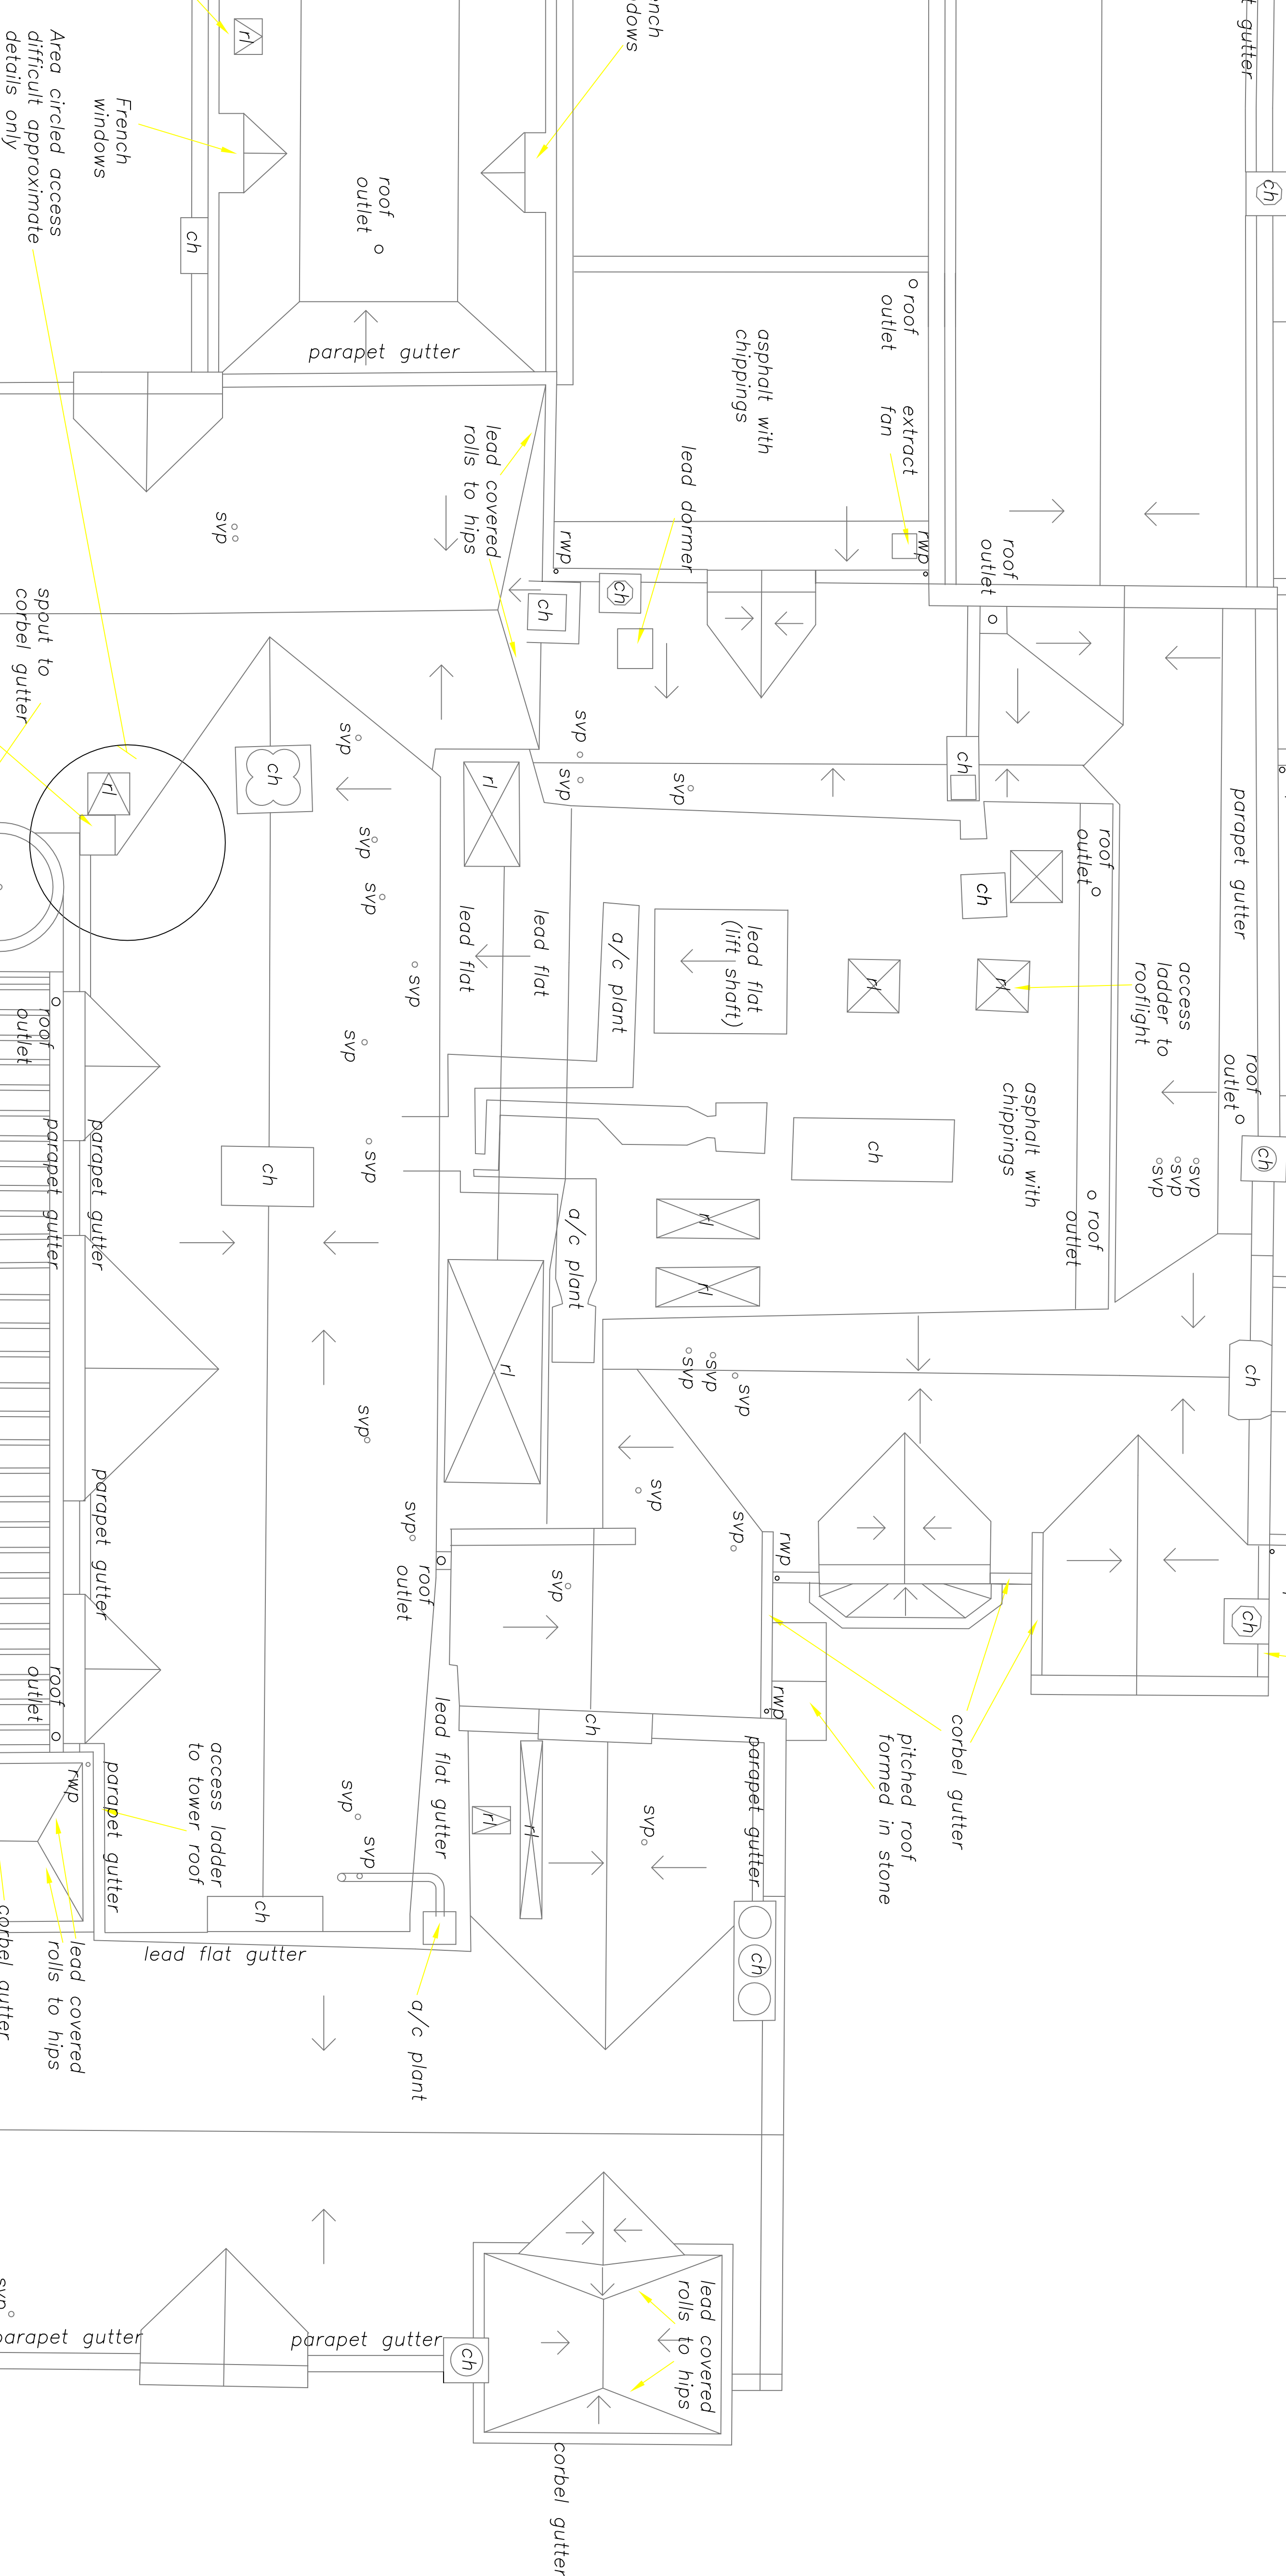


ROOF LEVEL

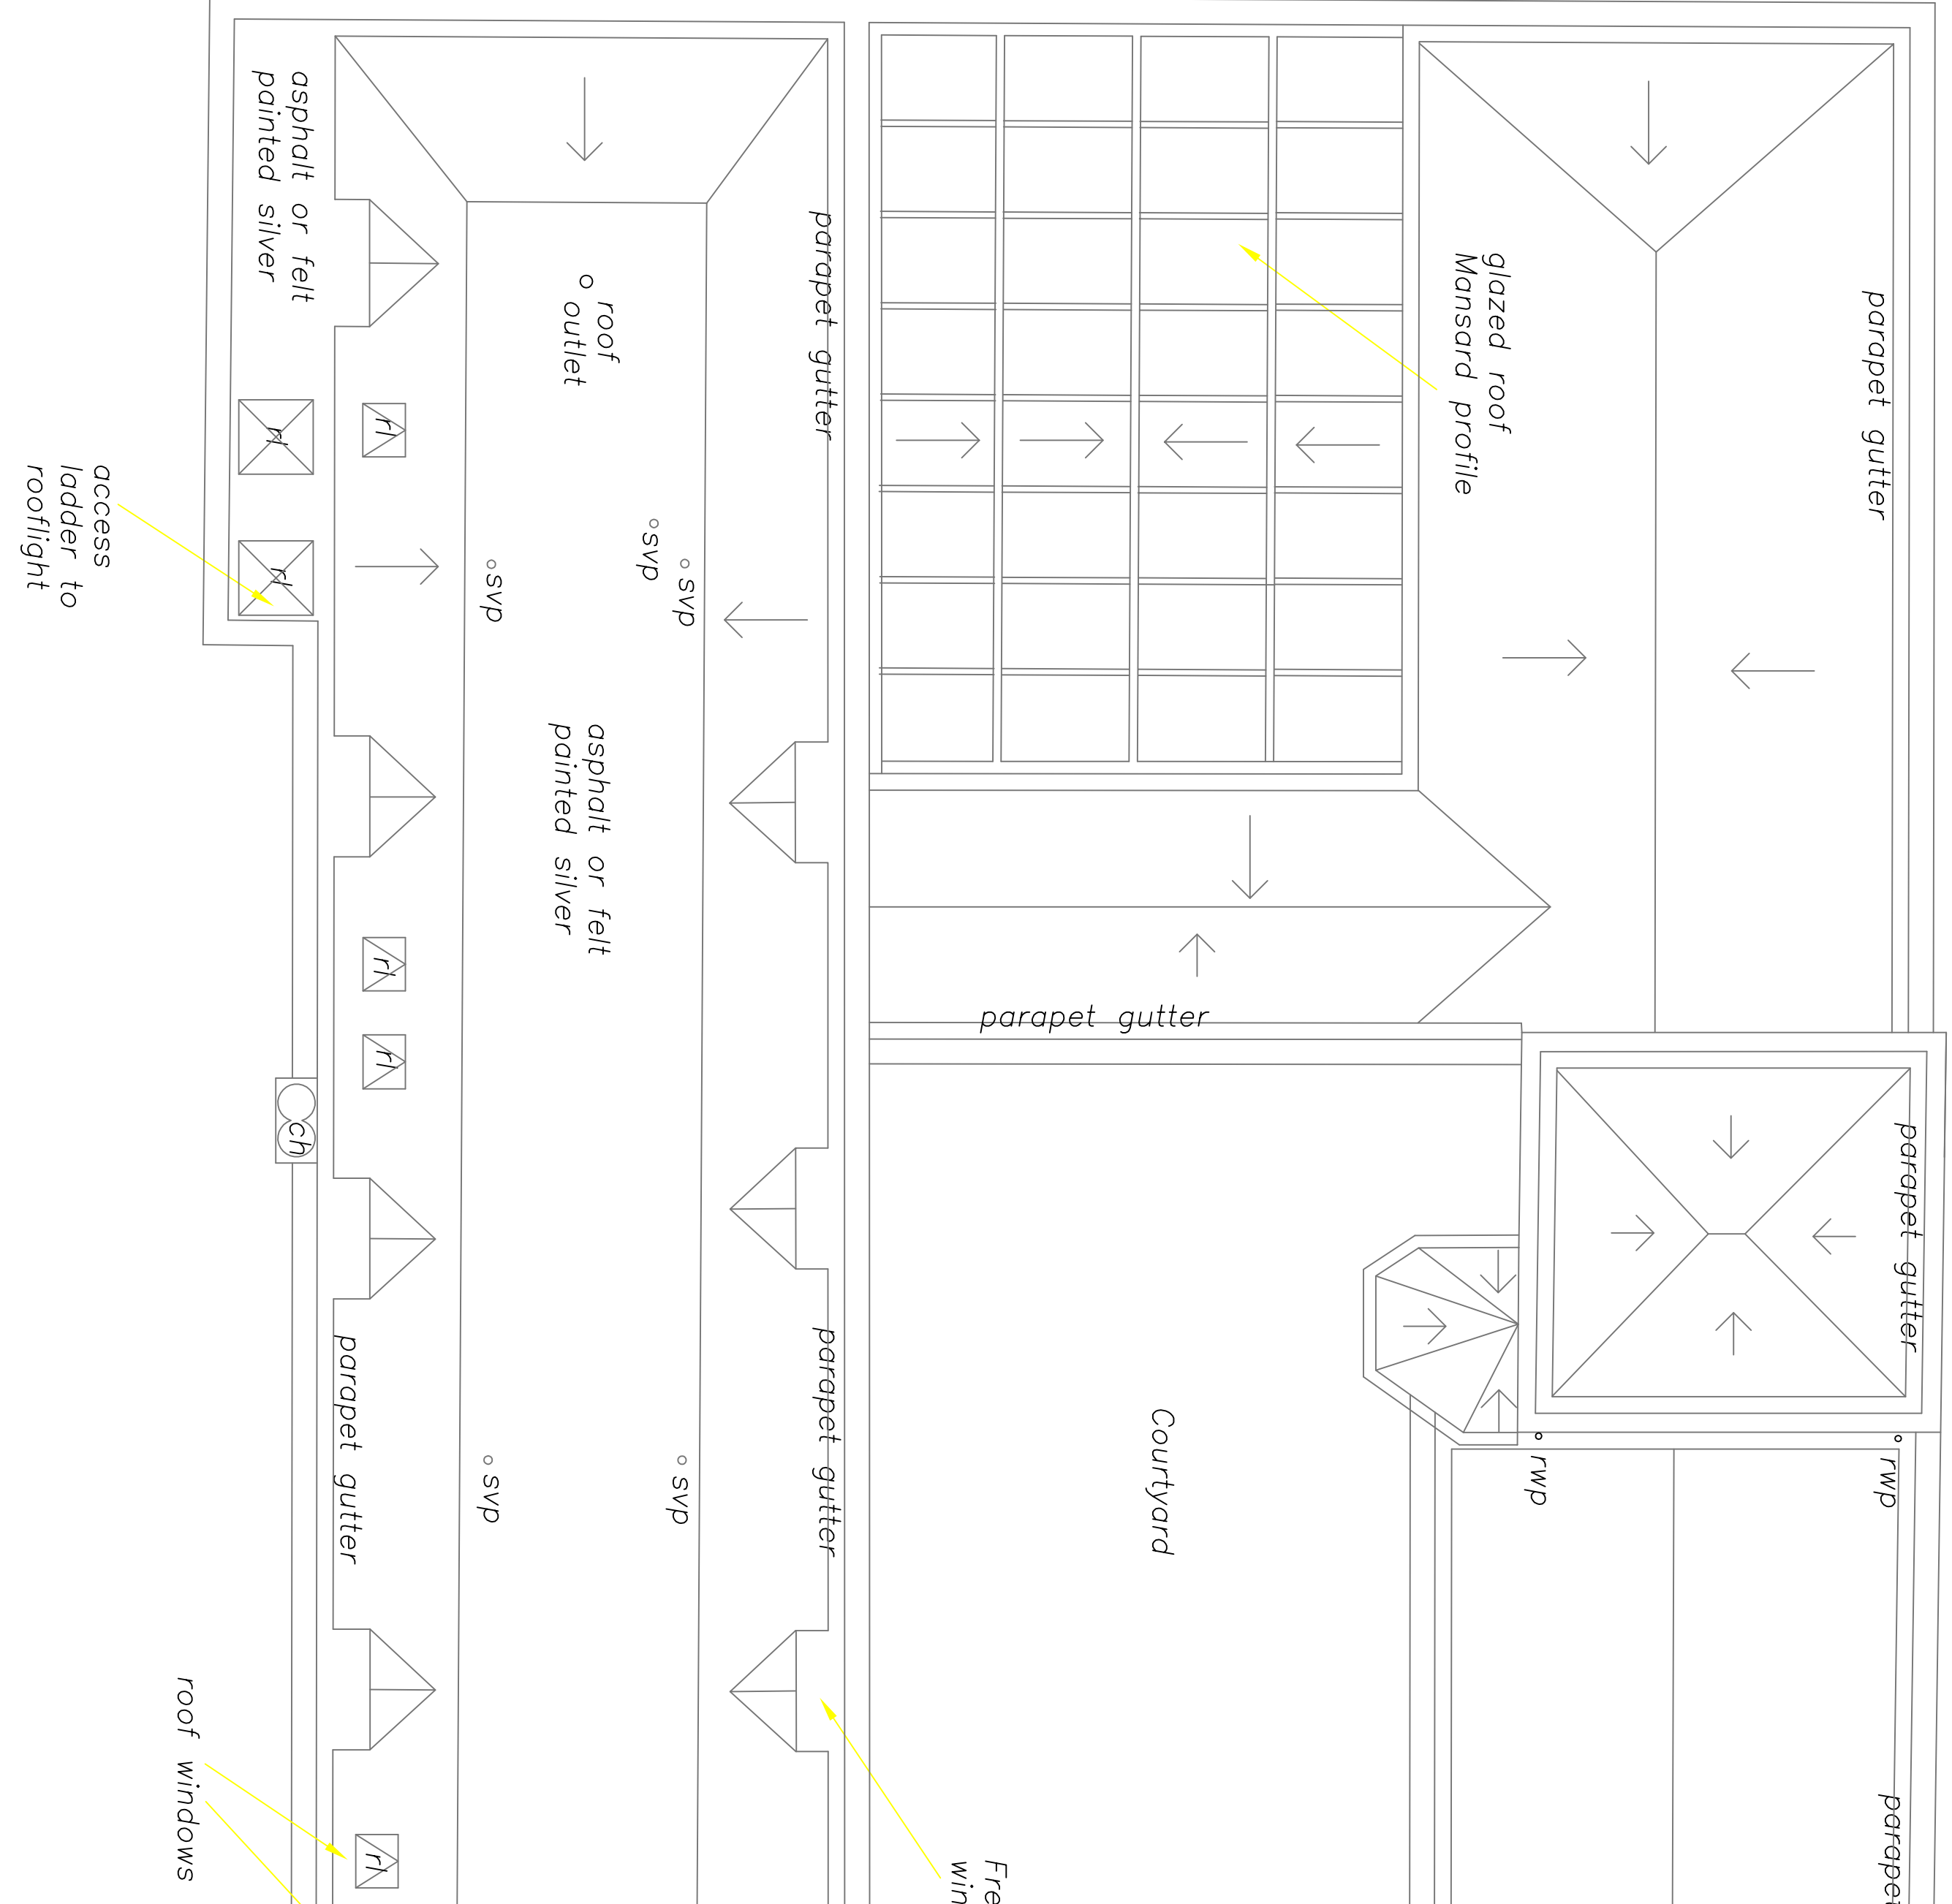

First Issue

Client: ETTINGTON PARK HOTEL
ALDERMINSTER
STRAITFORDS-SPON-AVON
WARWICKSHIRE

Project: ANGELA AMESBURY DESIGN
3 SAINT STREET, WARWICK, CV4 4AA
TEL: 01926 407973 FAX: 01926 418960

Project: ETTINGTON PARK HOTEL
PROPOSALS

Drawing Title: ROOF LEVEL

Drawn By: NTS@A0
Checked By: EPH
20.03.2007